

PUBLIC NOTICE

WEST SUSSEX COUNTY COUNCIL TEMPORARY ROAD CLOSURE

HAZELWICK AVENUE, THREE BRIDGES

NOTICE IS hereby given that in pursuance of the provisions of Section 14(2) of the Road Traffic Regulation Act, 1984, as amended, the use of **HAZELWICK AVENUE, THREE BRIDGES** from junction with **HASLETT AVENUE EAST to HAZELWICK ROAD** is temporarily prohibited **1 WAY ONLY (NORTHBOUND)** from **22/04/24**.

The restriction will be in place 24hrs.

This emergency closure is necessary to allow **Clancydocwra to attend a burst 18" SI main in carriageway. In conjunction with LQ002SWAT13428440 and LQ002SWAT13441840.**

It is anticipated the works will be completed by **24/04/24**.

Emergency vehicle, Residential and Pedestrian access will be maintained at all times

The alternative route for traffic will be signed on site

This notice will be effective for a maximum of 21 days from the date given above

Any queries about the effect of the closure on traffic using the highway please contact the West Sussex Contact Centre on 01243 642105

Any queries about the nature of works please contact **Clancydocwra - 07807830668**

Dated **23 April 2024**

Matt Davey
Director of Highways, Transport and Planning

Site Address:
 SW7007- 13427019
 Iceland
 Supermarket, 263-269
 Haslett Avenue, East
 Crawley, RH10 1NP






Client:


CPH Contact:
 Ramsey Office


Date of works:
 T.B.A

Drawn by:	Date drawn:
GB	17/04/2024






 


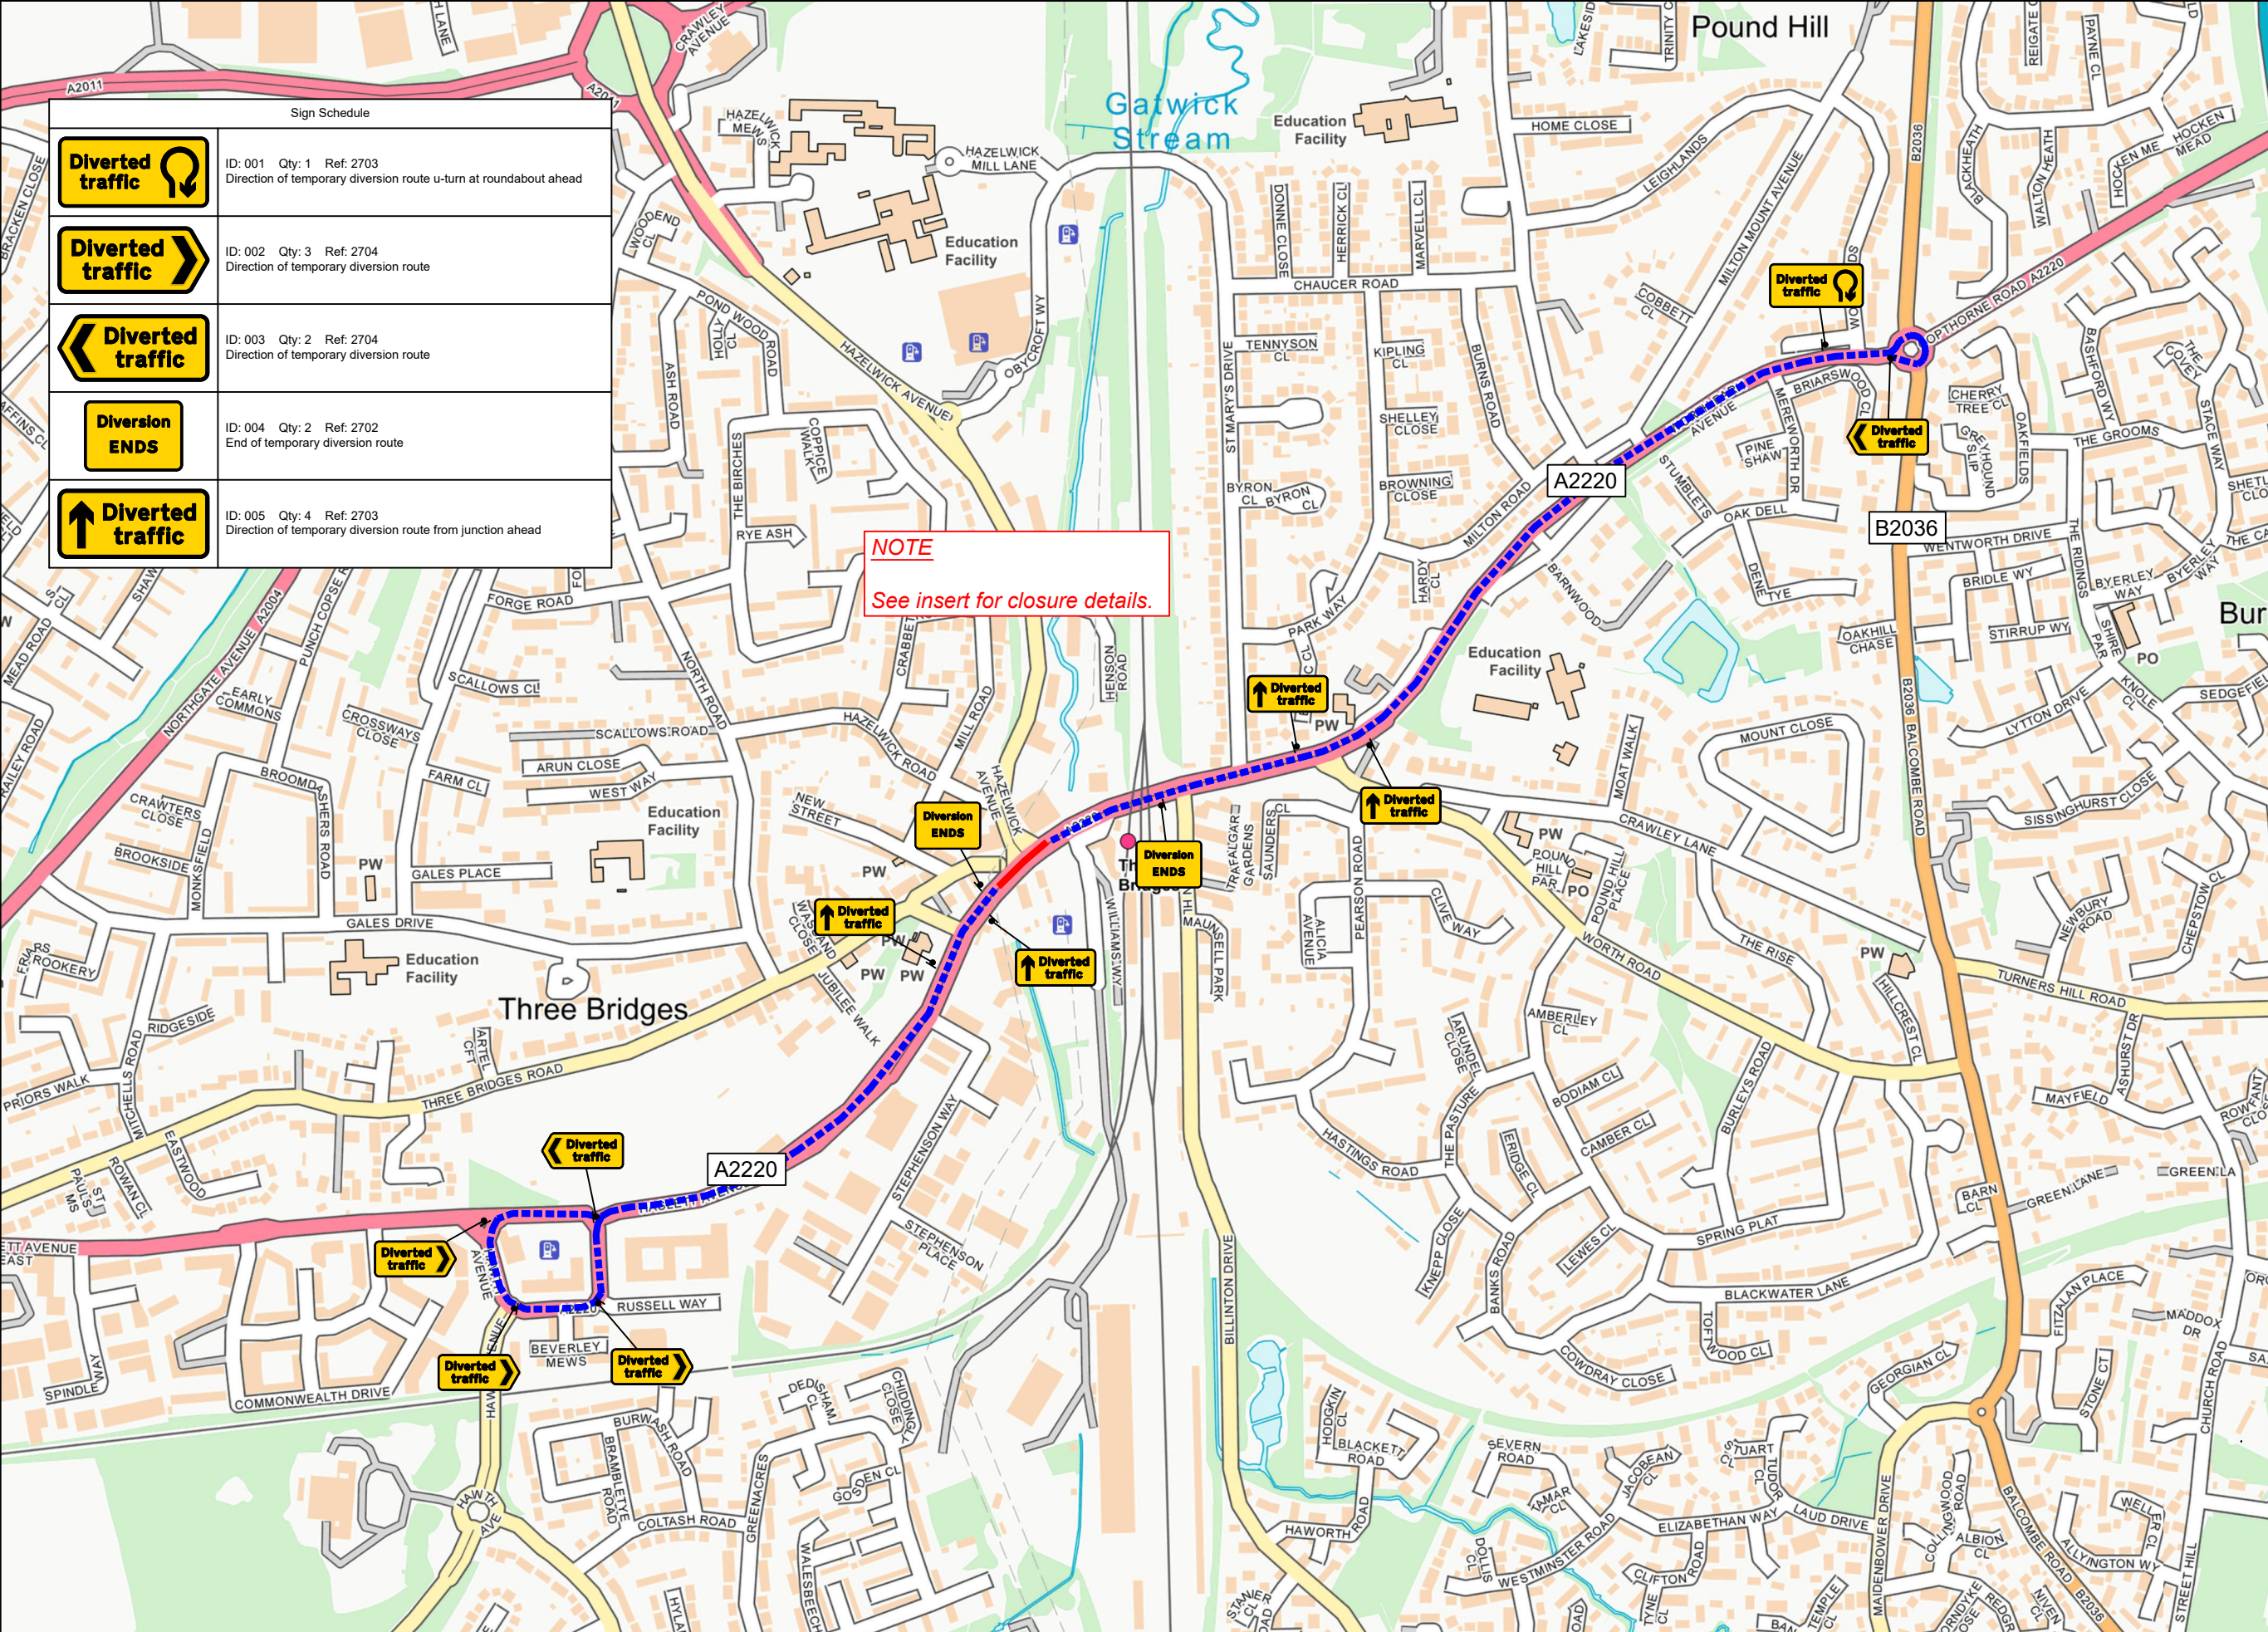



Drawing Requested By:
 XXX

Sign Schedule	
	ID: 001 Qty: 1 Ref: 2703 Direction of temporary diversion route u-turn at roundabout ahead
	ID: 002 Qty: 3 Ref: 2704 Direction of temporary diversion route
	ID: 003 Qty: 2 Ref: 2704 Direction of temporary diversion route
	ID: 004 Qty: 2 Ref: 2702 End of temporary diversion route
	ID: 005 Qty: 4 Ref: 2703 Direction of temporary diversion route from junction ahead

NOTE
 See insert for closure details.



KEY

-  Diversion Route
-  Closure Point
-  750 Road Cones
-  Sign
-  Temporary Pedestrian Crossing
-  Temporary Traffic Signals
-  Works Area
-  Safety Zone
-  Bus Stop To Be Suspended
-  Stop & Go Boards
-  Van
-  No Parking Cones

NOTES

- 1) All temporary traffic management shall be in accordance with Chapter 8 Part 1 Design (2009); Part 2 Operations (2009); Part 3 Update (2020).
- 2) All temporary traffic management shall be in accordance with the Traffic Signs Regulations and General Directions 2016.
- 3) All temporary traffic management shall conform to the Safety at Streetworks and Road Works ACOP 2013.
- 4) All temporary traffic management signs should be located 450mm minimum from the kerb face.
- 5) All temporary traffic management sign locations are indicative and are subject to on site approval from the supervisor.

Road Closure

SET-UP TO BE IN ACCORDANCE WITH THE NRSWA SAFETY AT STREET WORKS CODE



Clare House,
 Coppermill Ln,
 Harefield,
 Middlesex, UB9 6HZ
 Tel: 01895 823711
 Email:
 tmdrawings@theclancygroup.co.uk

OVERVIEW

Drawing Number:
 SW7007-13427019/OVERVIEW